



**PRELIMINARES
NO PARA
CONSTRUCCION**

LATIN AMERICAN
RESOURCE &
TRAINING CENTER
PANAMA CITY, PANAMA

PLANO
PLANTA
BAJA

A2.0

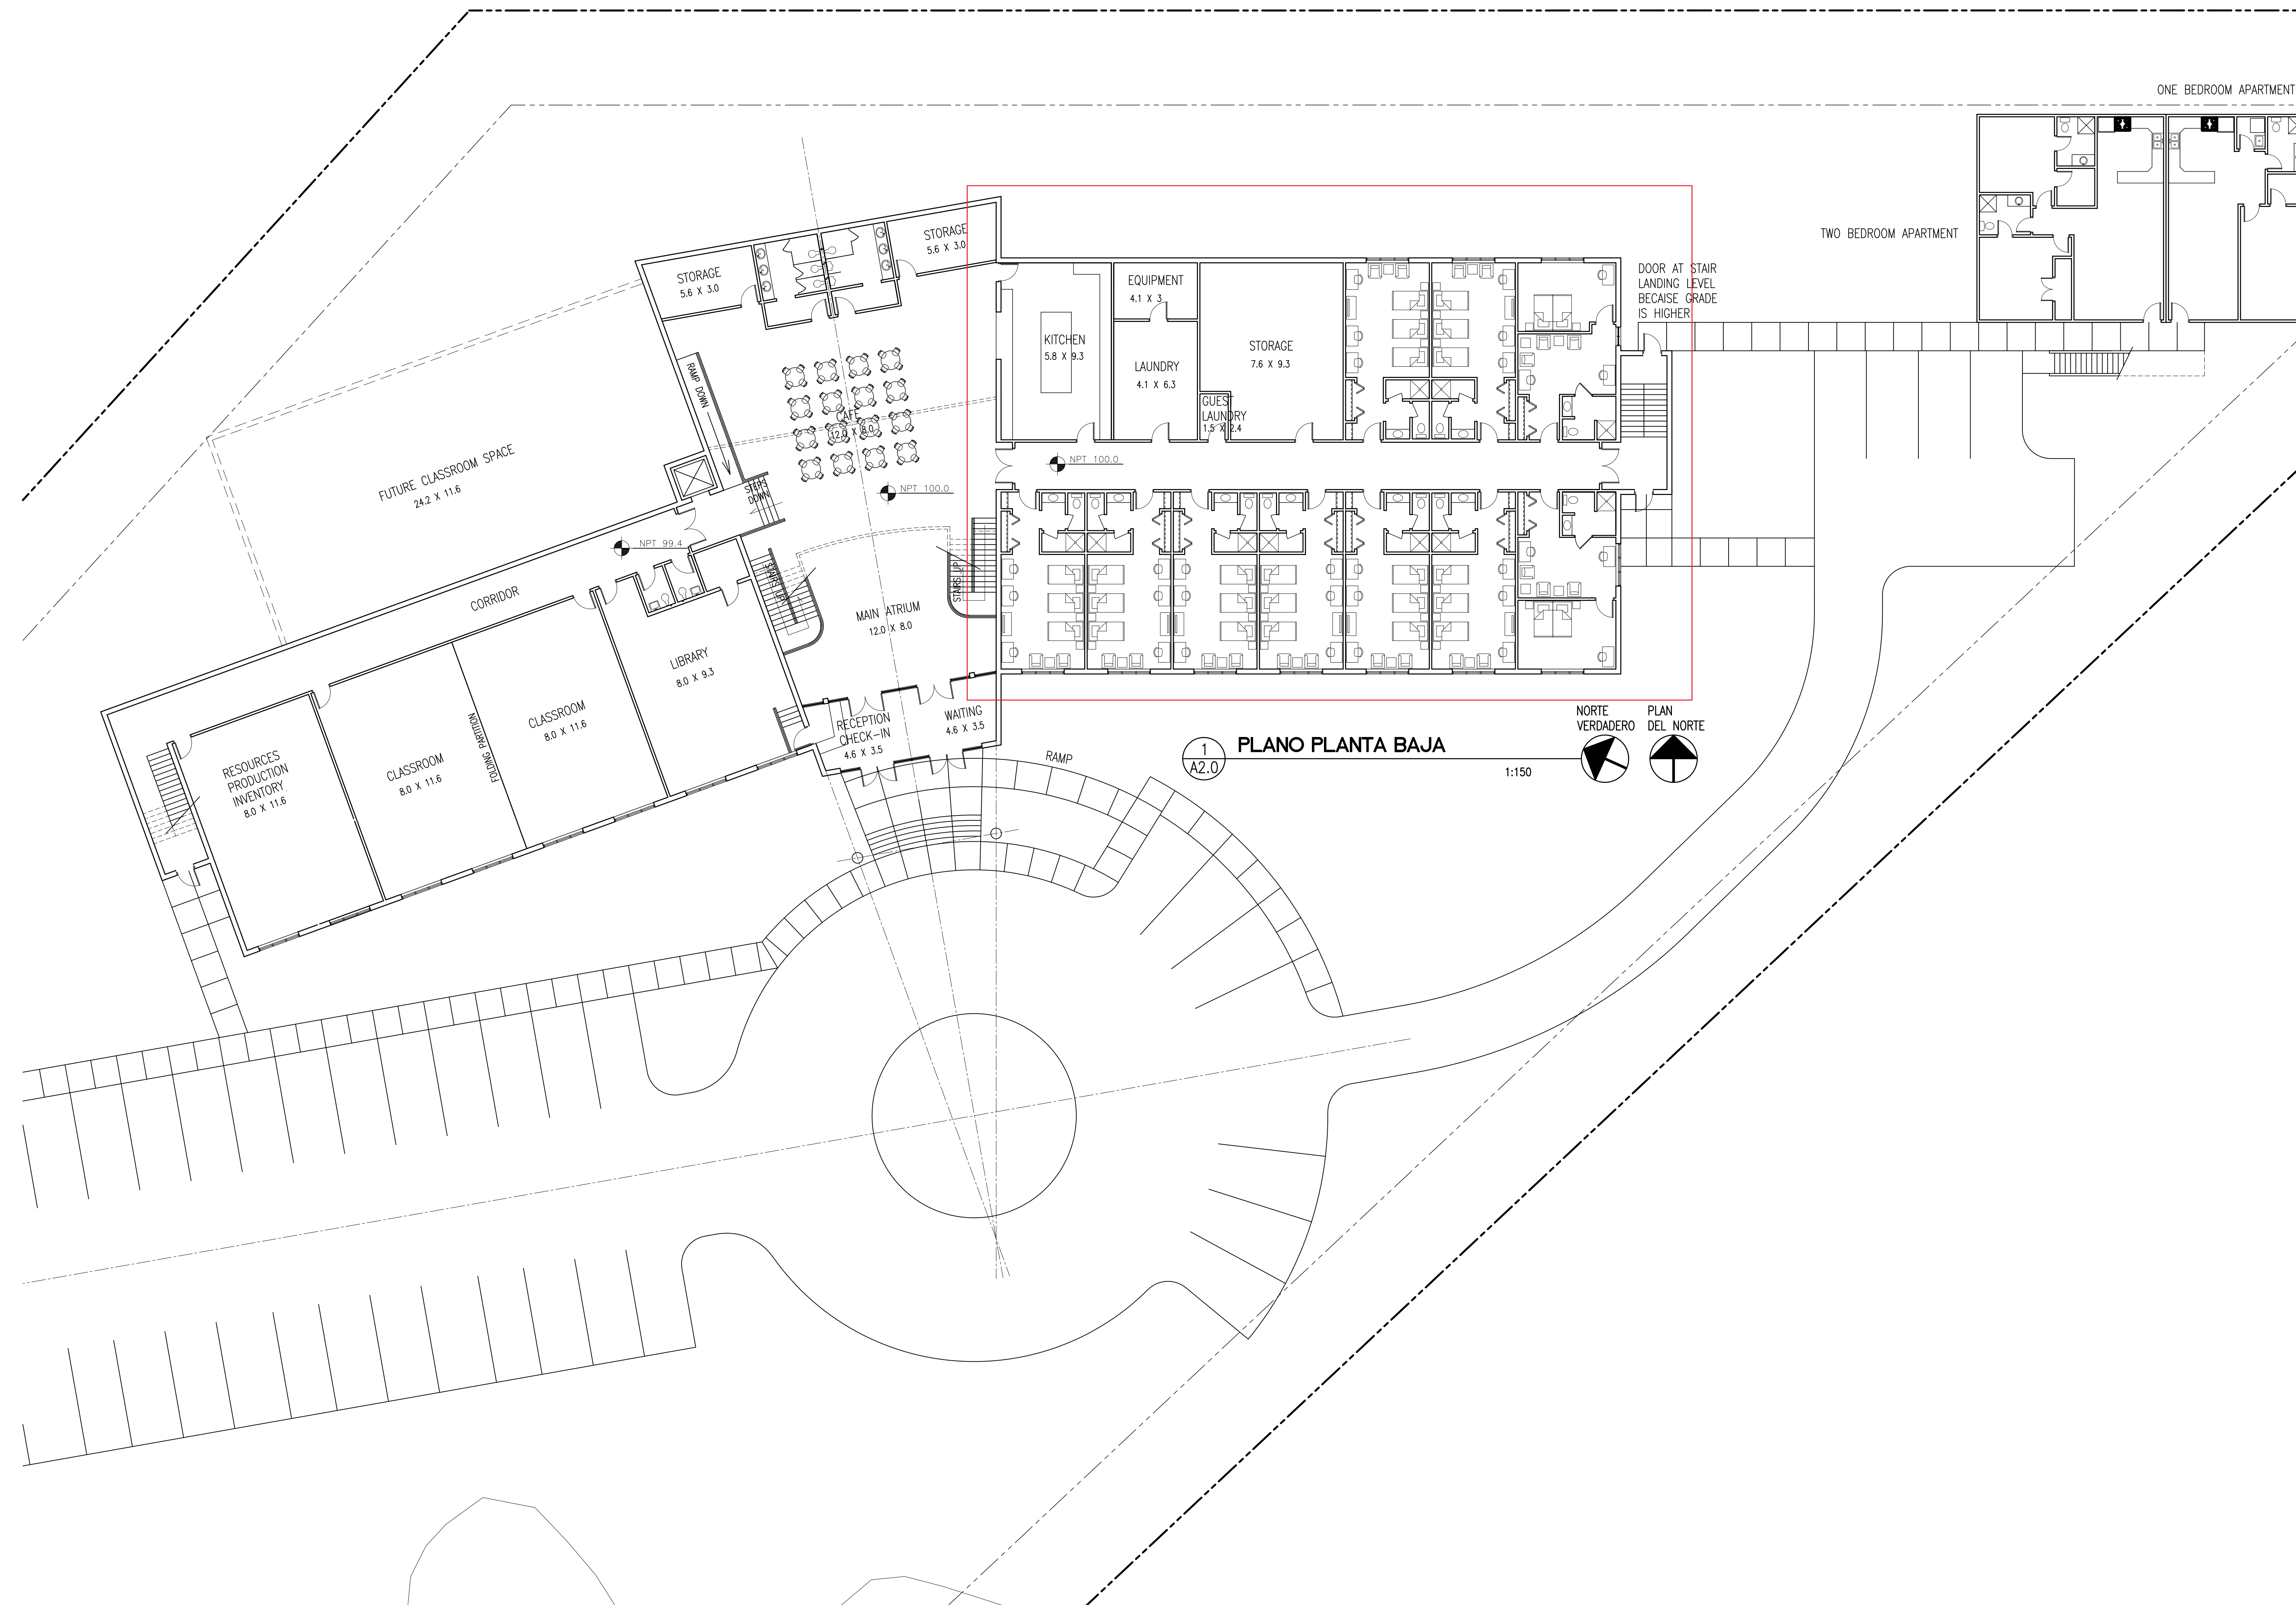

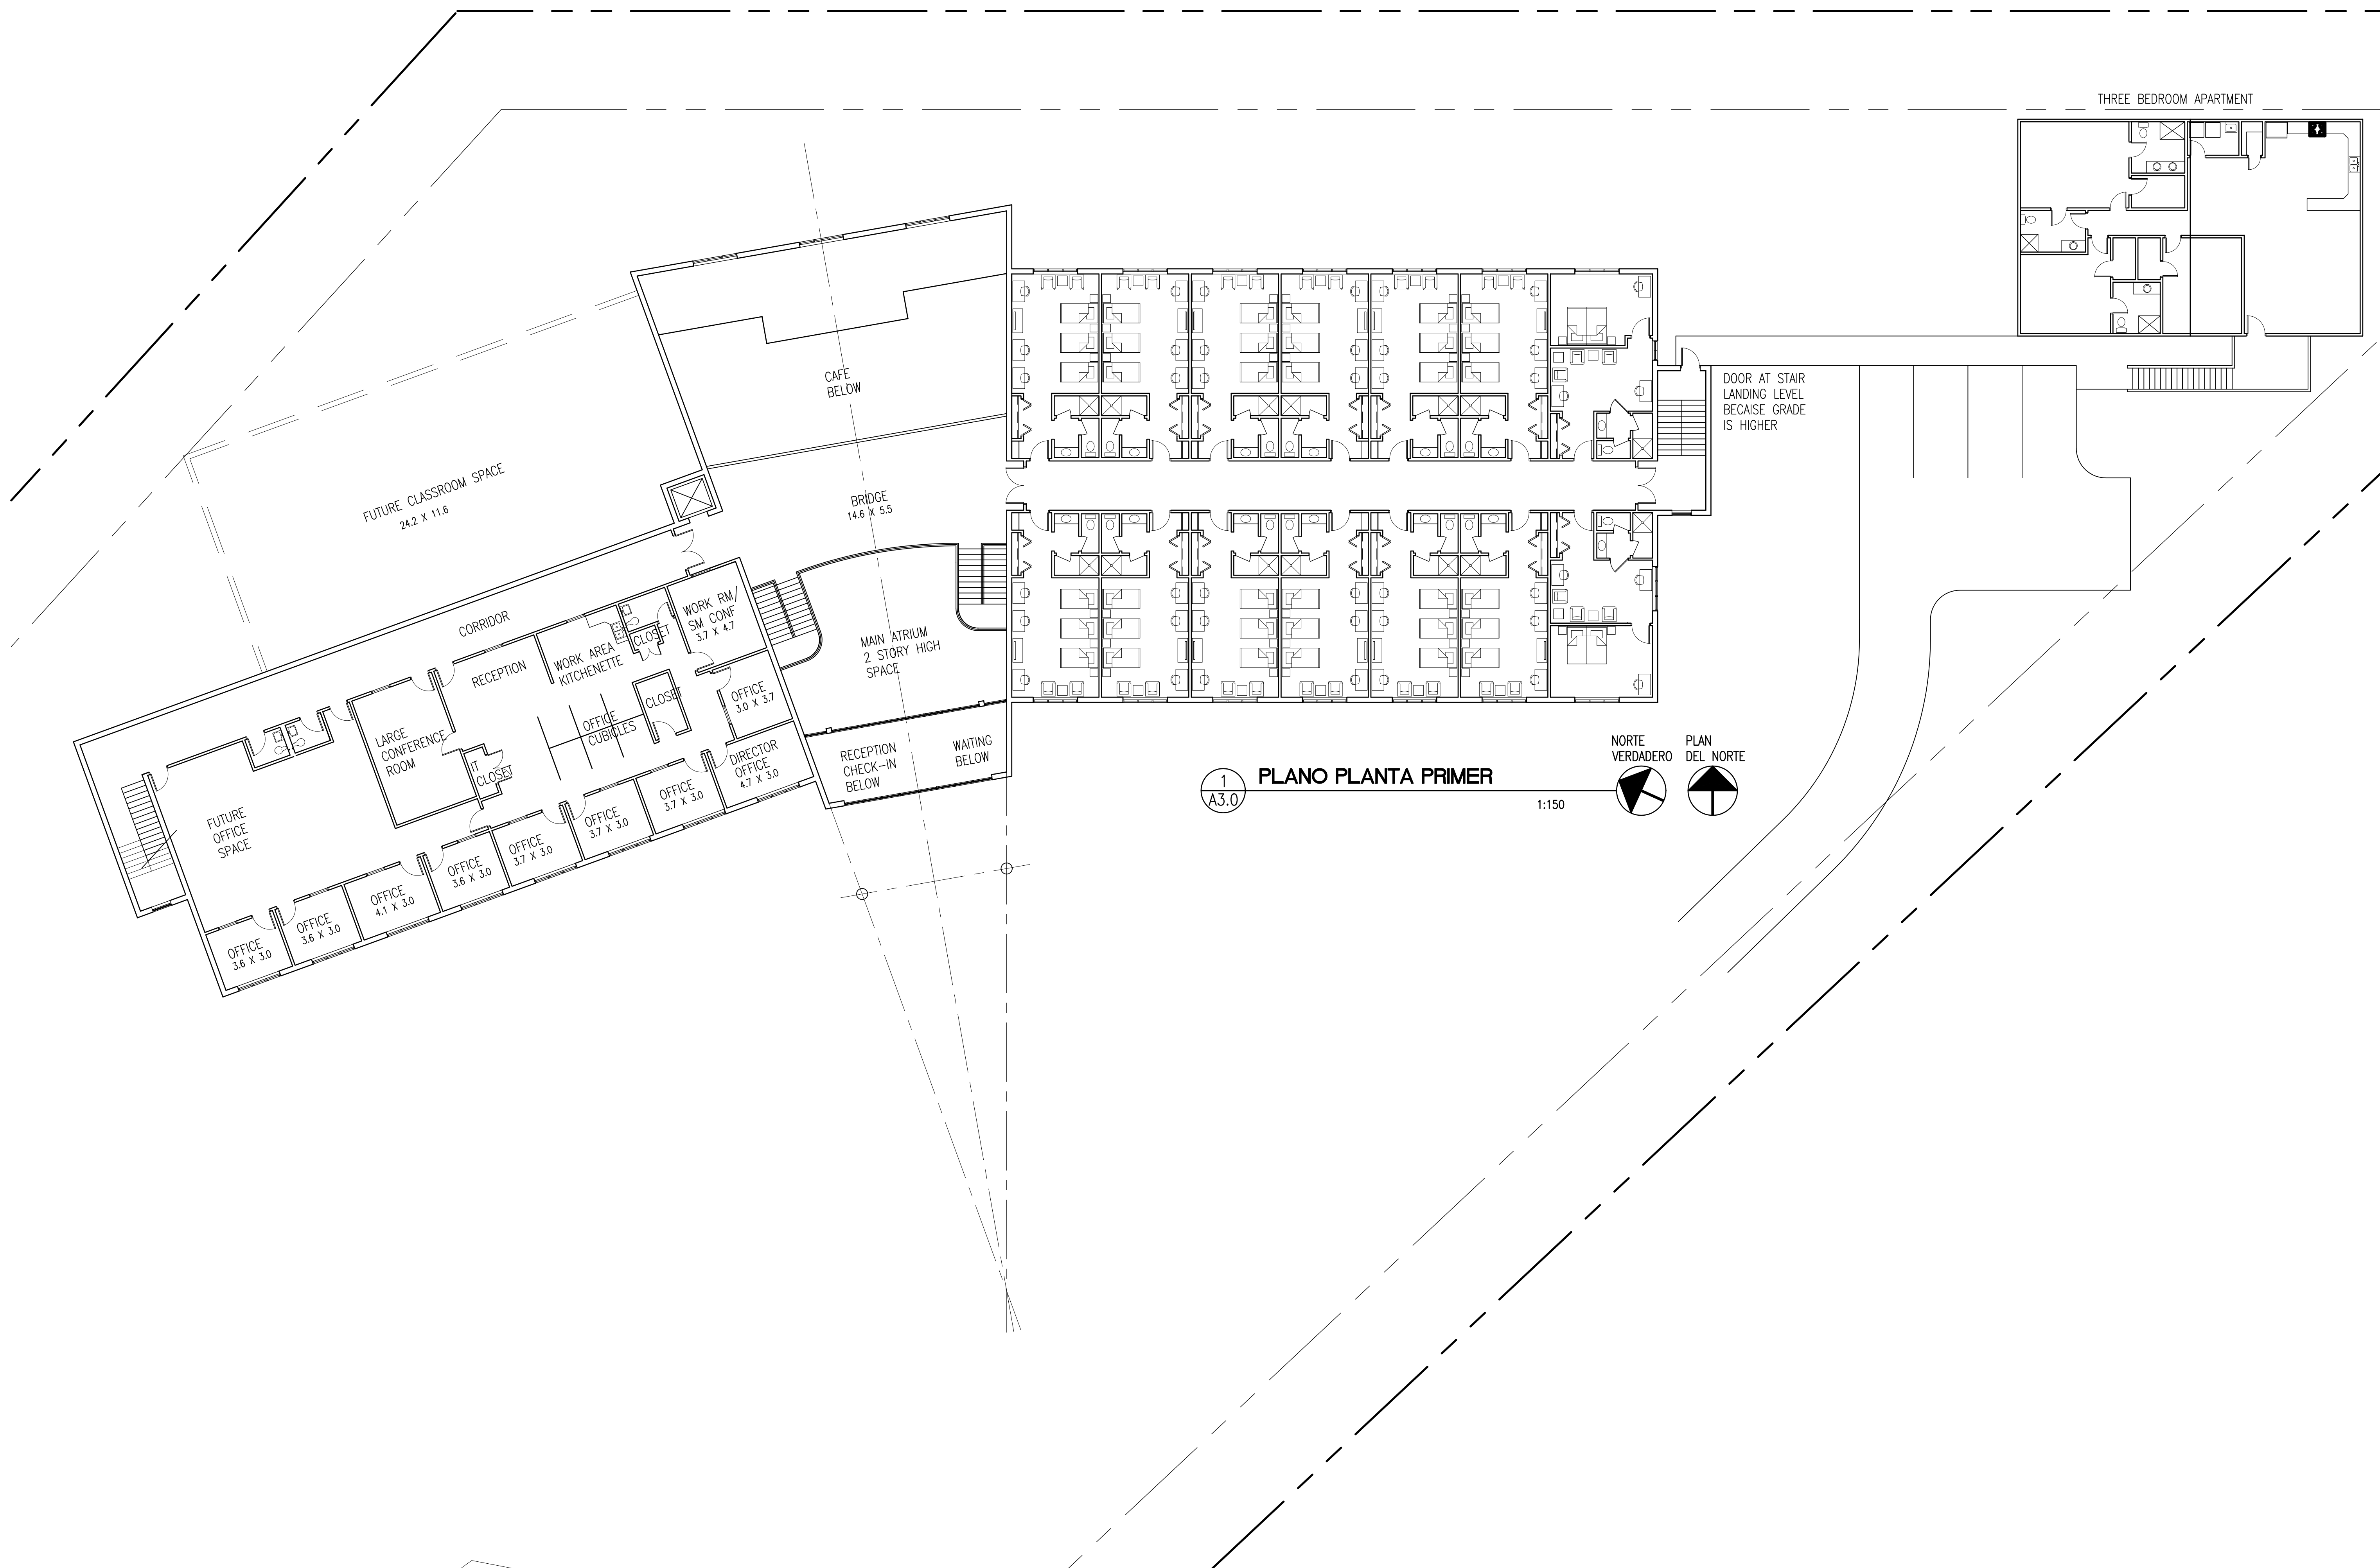

1
A3.0

PLANO PLANTA PRIMER

1:150

